


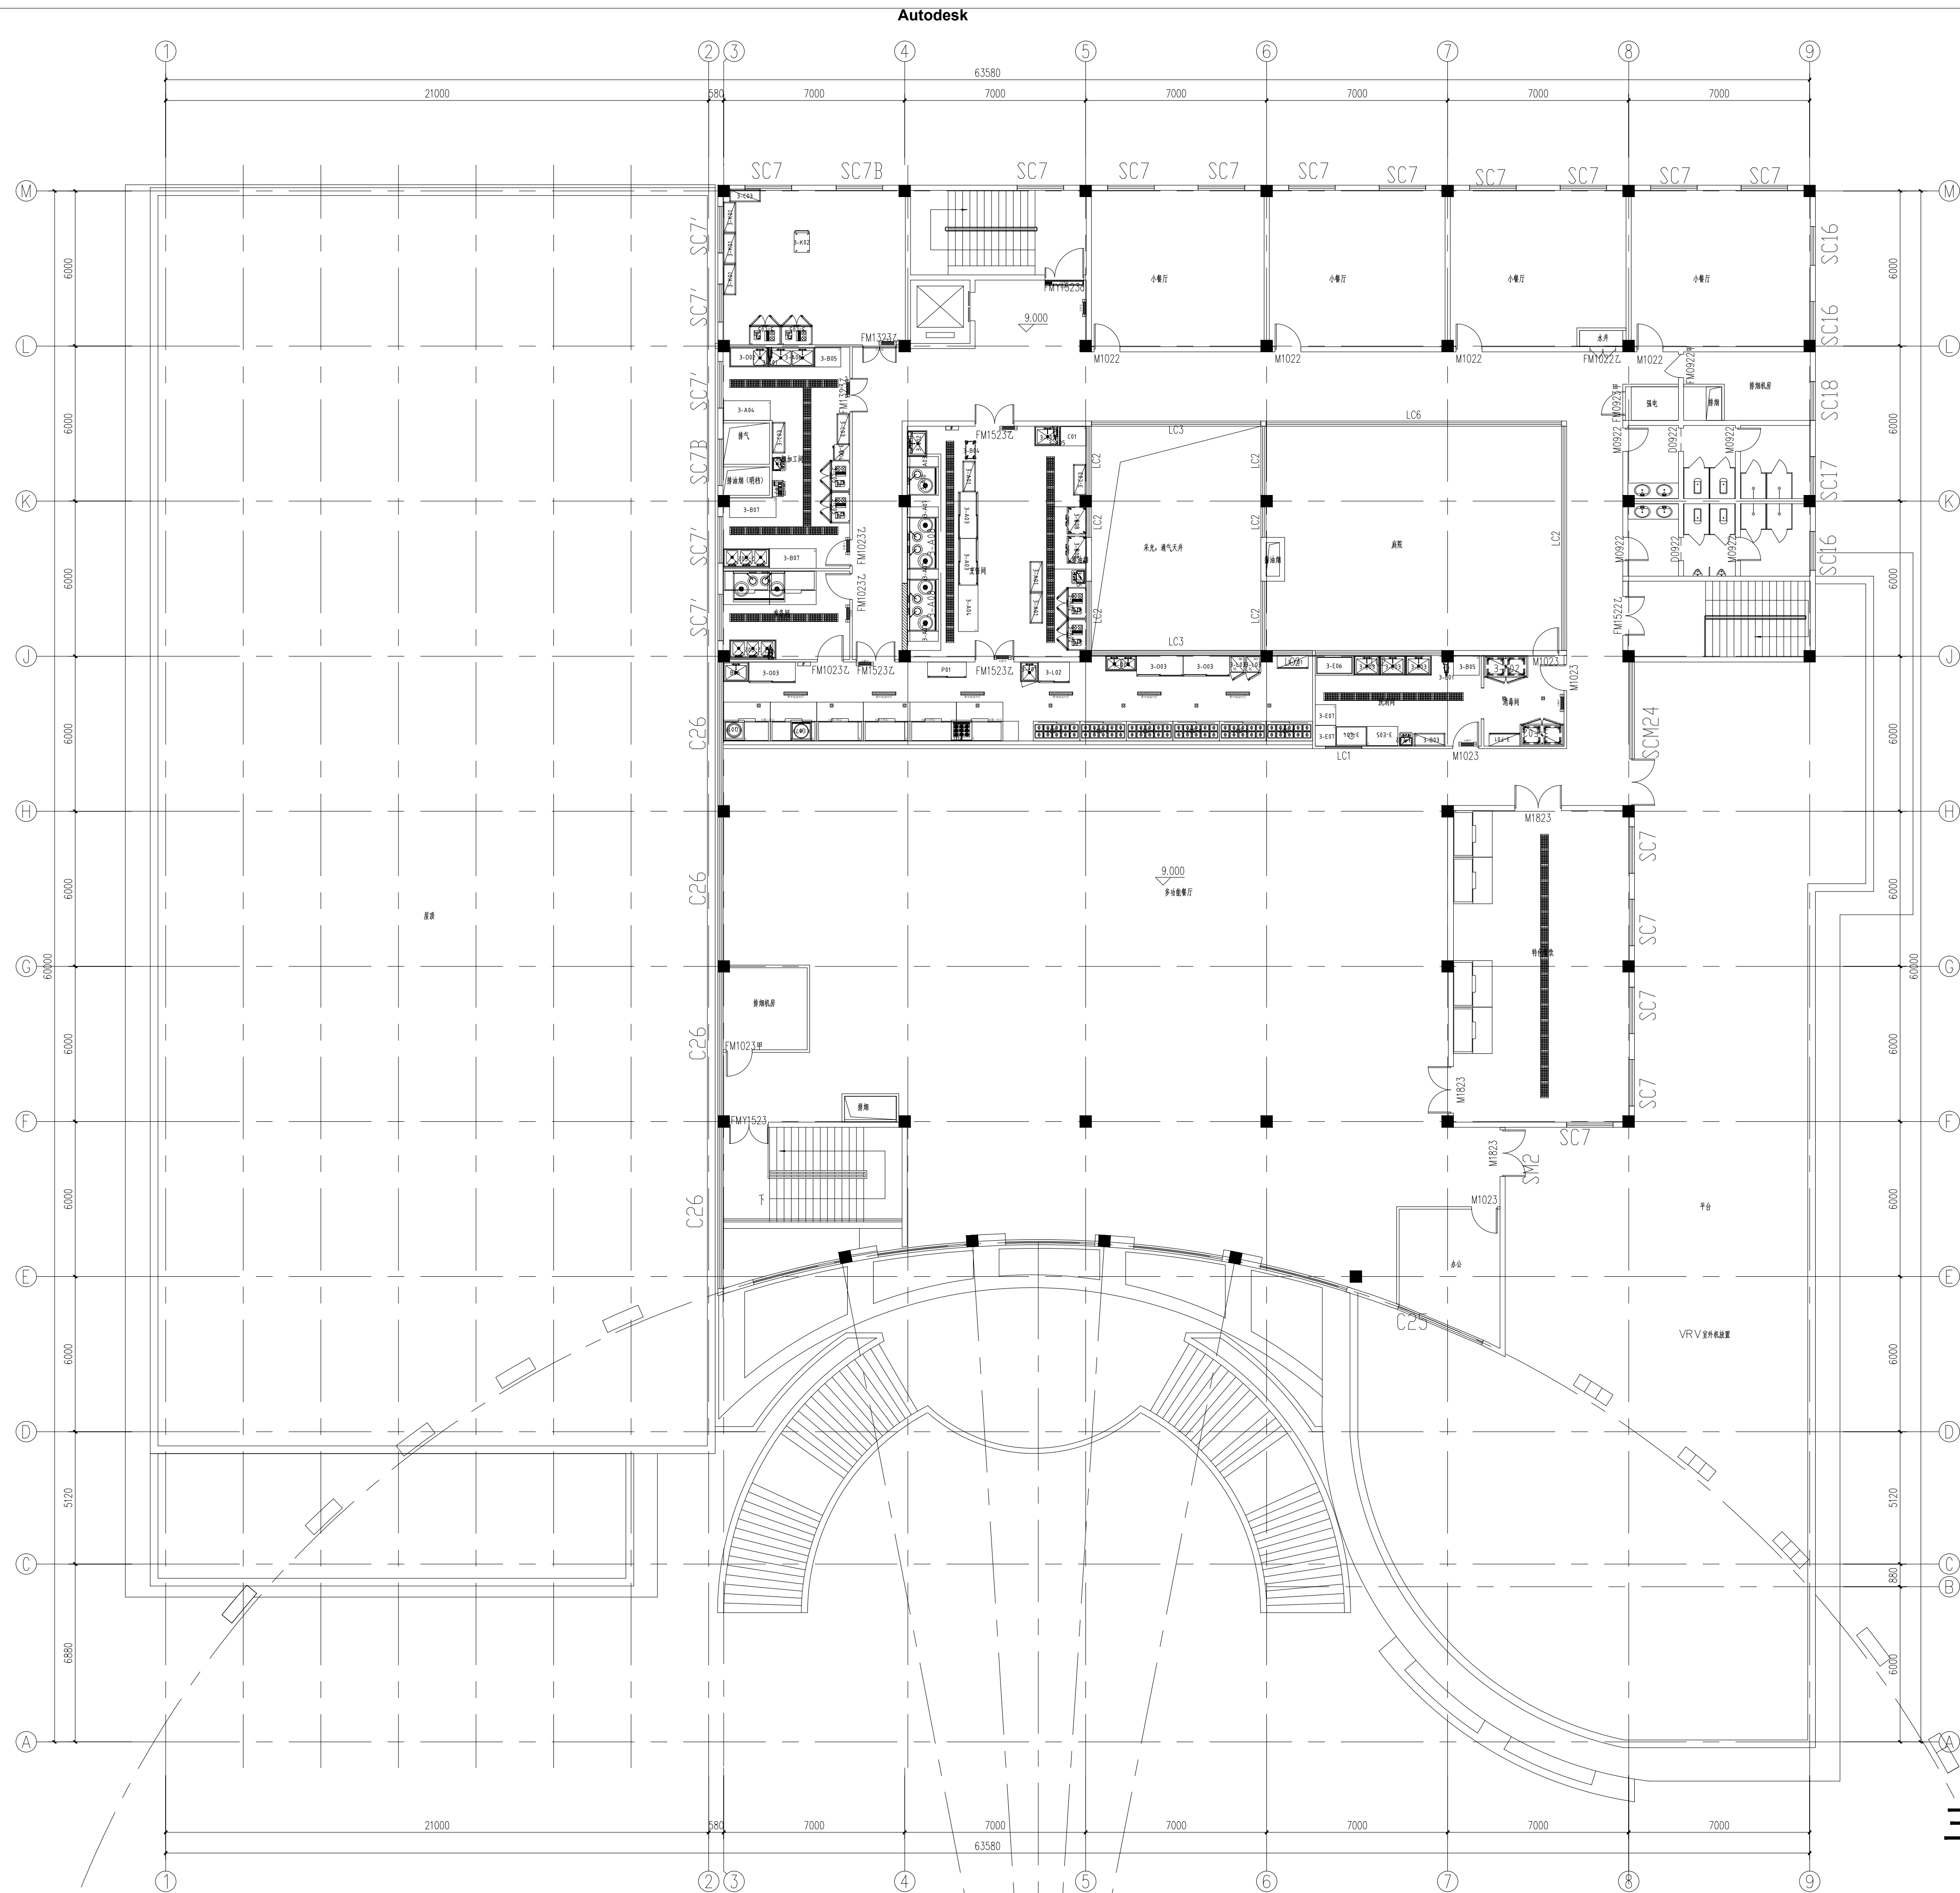

三层平面图 1: 150